


NEW CAFE/DISPLAY

NEW DOCK/RECEIVING

NEW STAIR/LIFT

RENOVATE SUBSTAGE


NEW PROP/SCENERY STORAGE

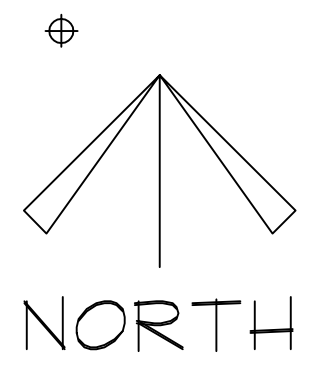

Basement Plan
Scale: 1/8" = 1'-0"

| General Notes | | |
|--|----------------|------|
| | | |
| | | |
| No. | Revision/Issue | Date |
| | | |
| Firm Name and Address | | |
| | | |
| Project Name and Address | | |
| Ramsdell Theater 101 Maple Street Manistee, Michigan 49660 | | |
| Project Proposed Renovations | Sheet A1 | |
| Date 11/25/2010 | | |
| Scale 1/8" = 1'-0" | | |

Drawing File represents measured conditions, but actual dimensions may vary. Field Verify all dimensions prior to performing any design, estimating, or construction projects. This drawing file is for informational purposes only.

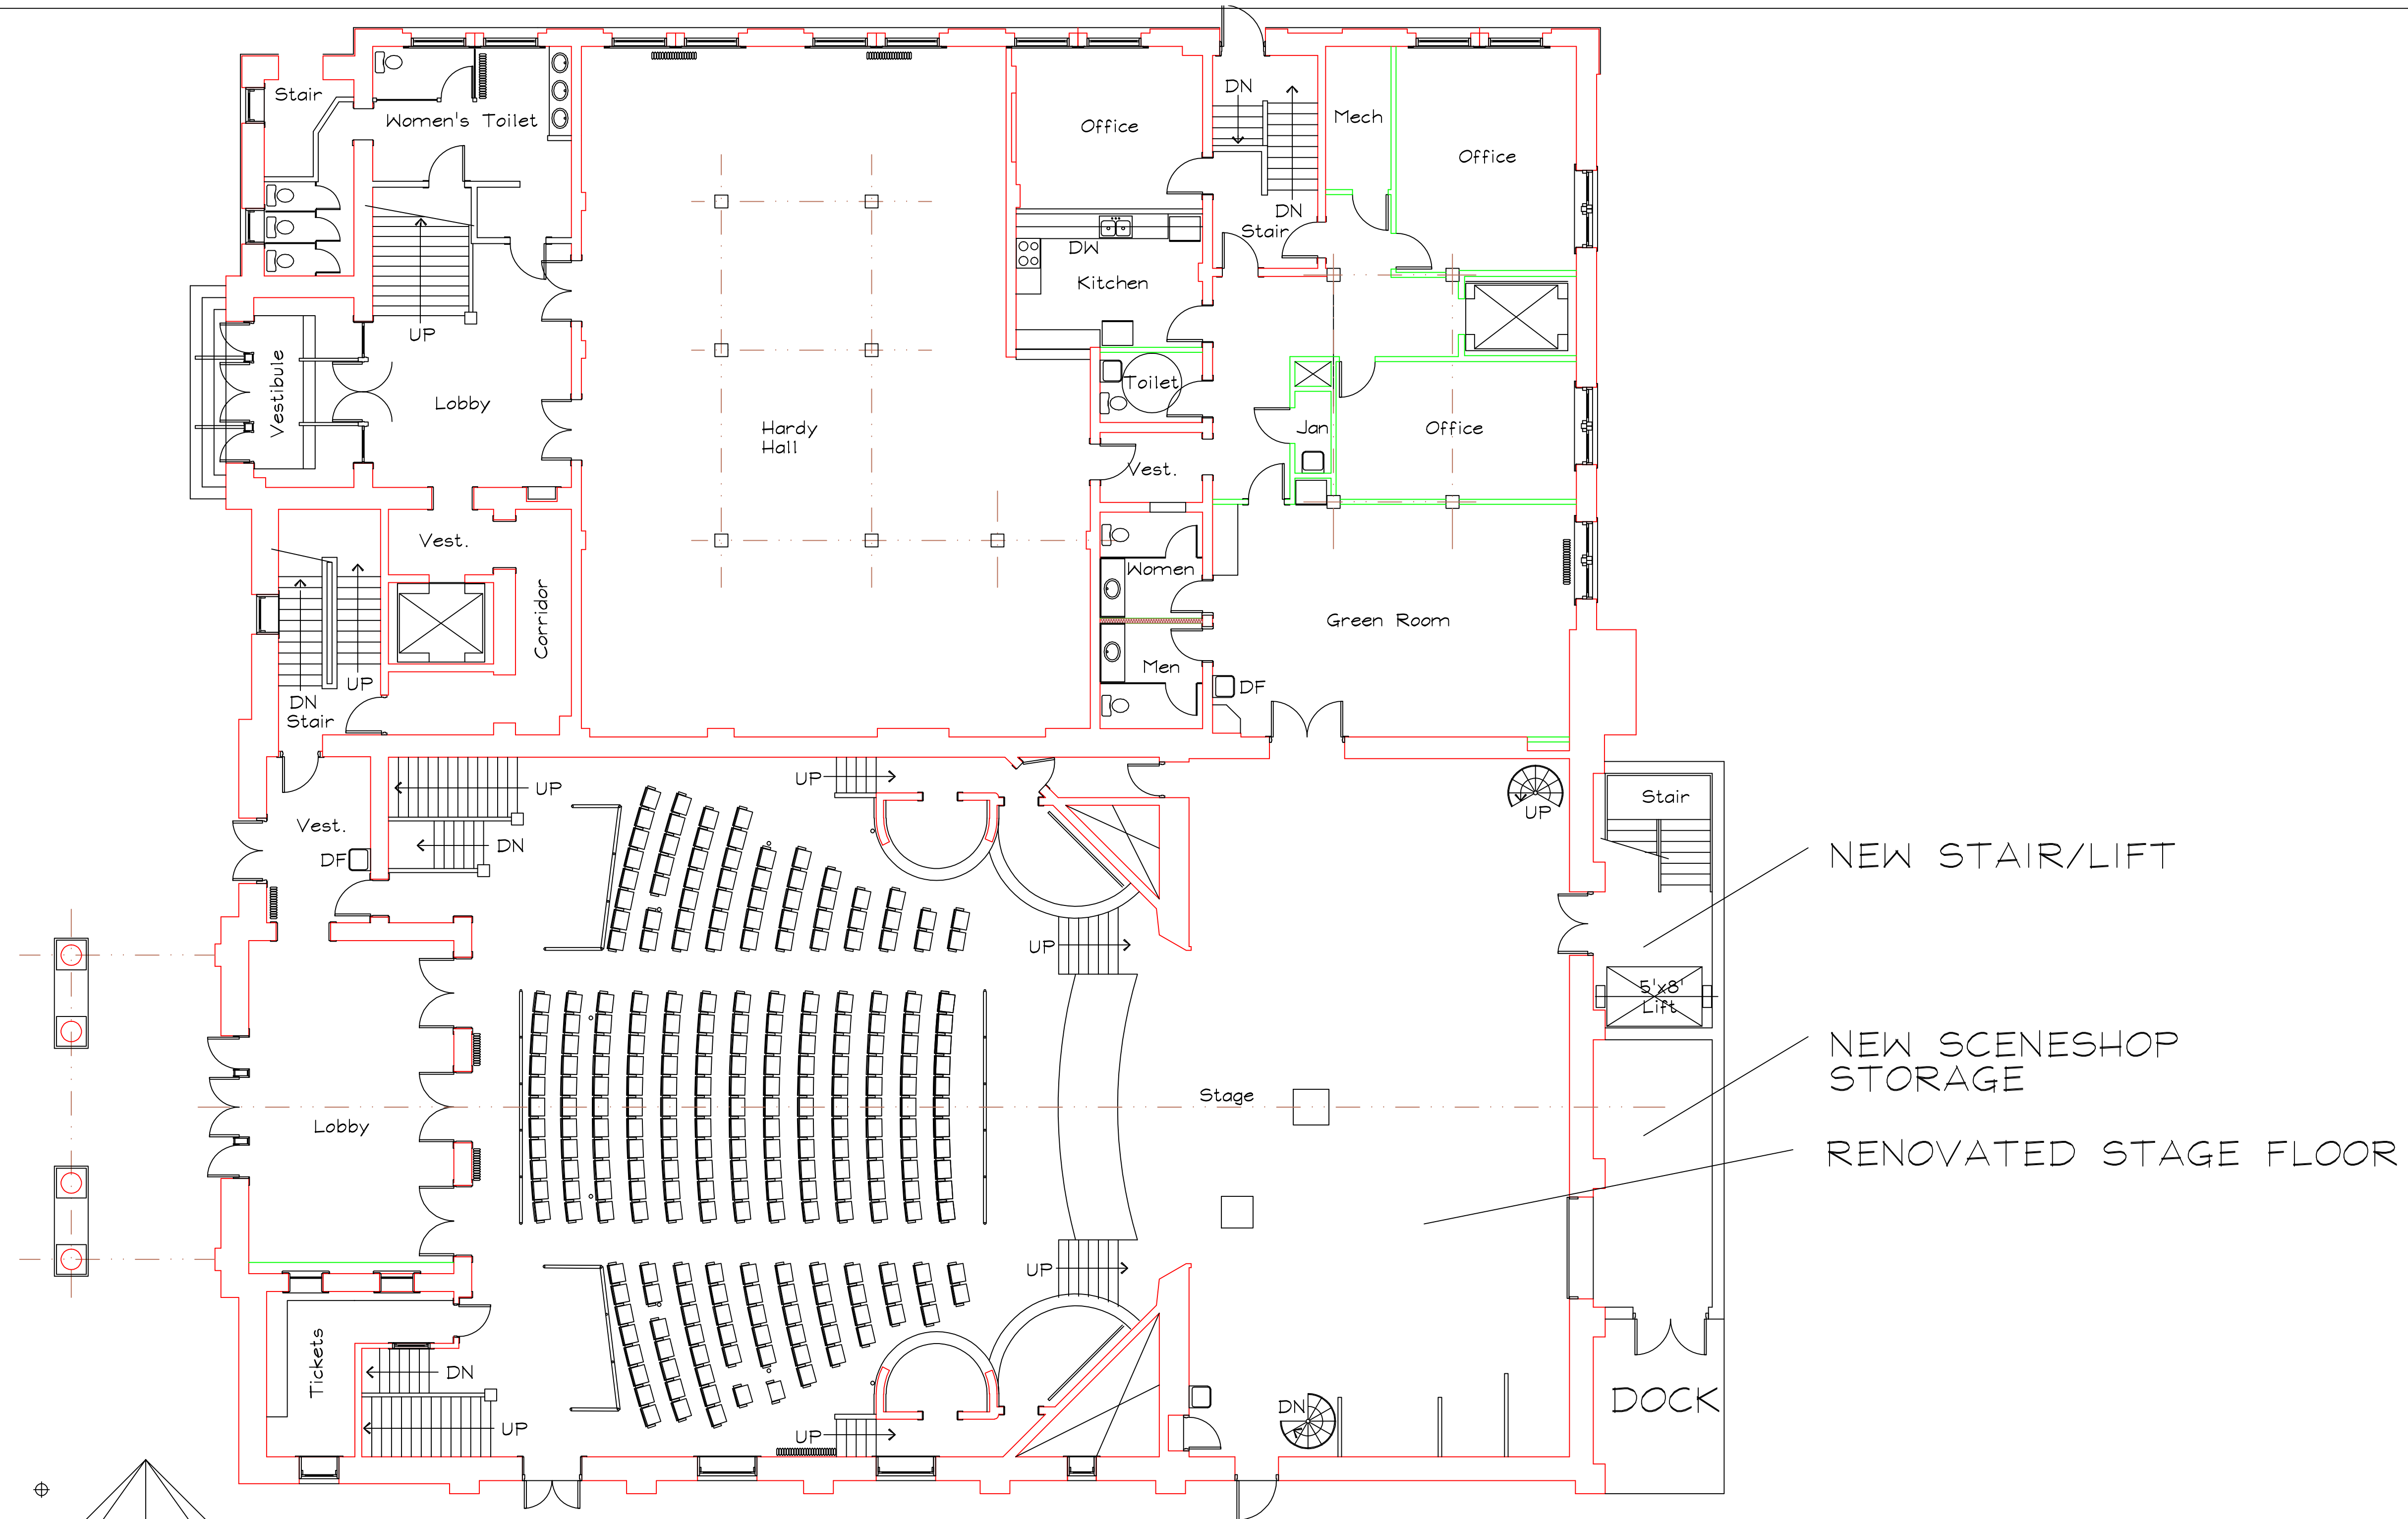

NEW STAIR/LIFT
 NEW SCENESHOP STORAGE
 RENOVATED STAGE FLOOR

1st Floor Plan
 Scale: 1/8" = 1'-0"

Drawing File represents measured conditions, but actual dimensions may vary. Field Verify all dimensions prior to performing any design, estimating, or construction projects. This drawing file is for informational purposes only.



General Notes

| No. | Revision/Issue | Date |
|-----|----------------|------|
| | | |

Firm Name and Address

Project Name and Address
 Ramsdall Theater
 101 Maple Street
 Manistee, Michigan 49660

| | |
|--------------------------------|-------------|
| Project Proposed Renovation | Sheet A2 |
| Date 11/25/2010 | |
| Scale 1/8" = 1'-0" | |

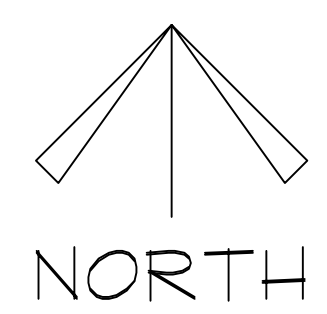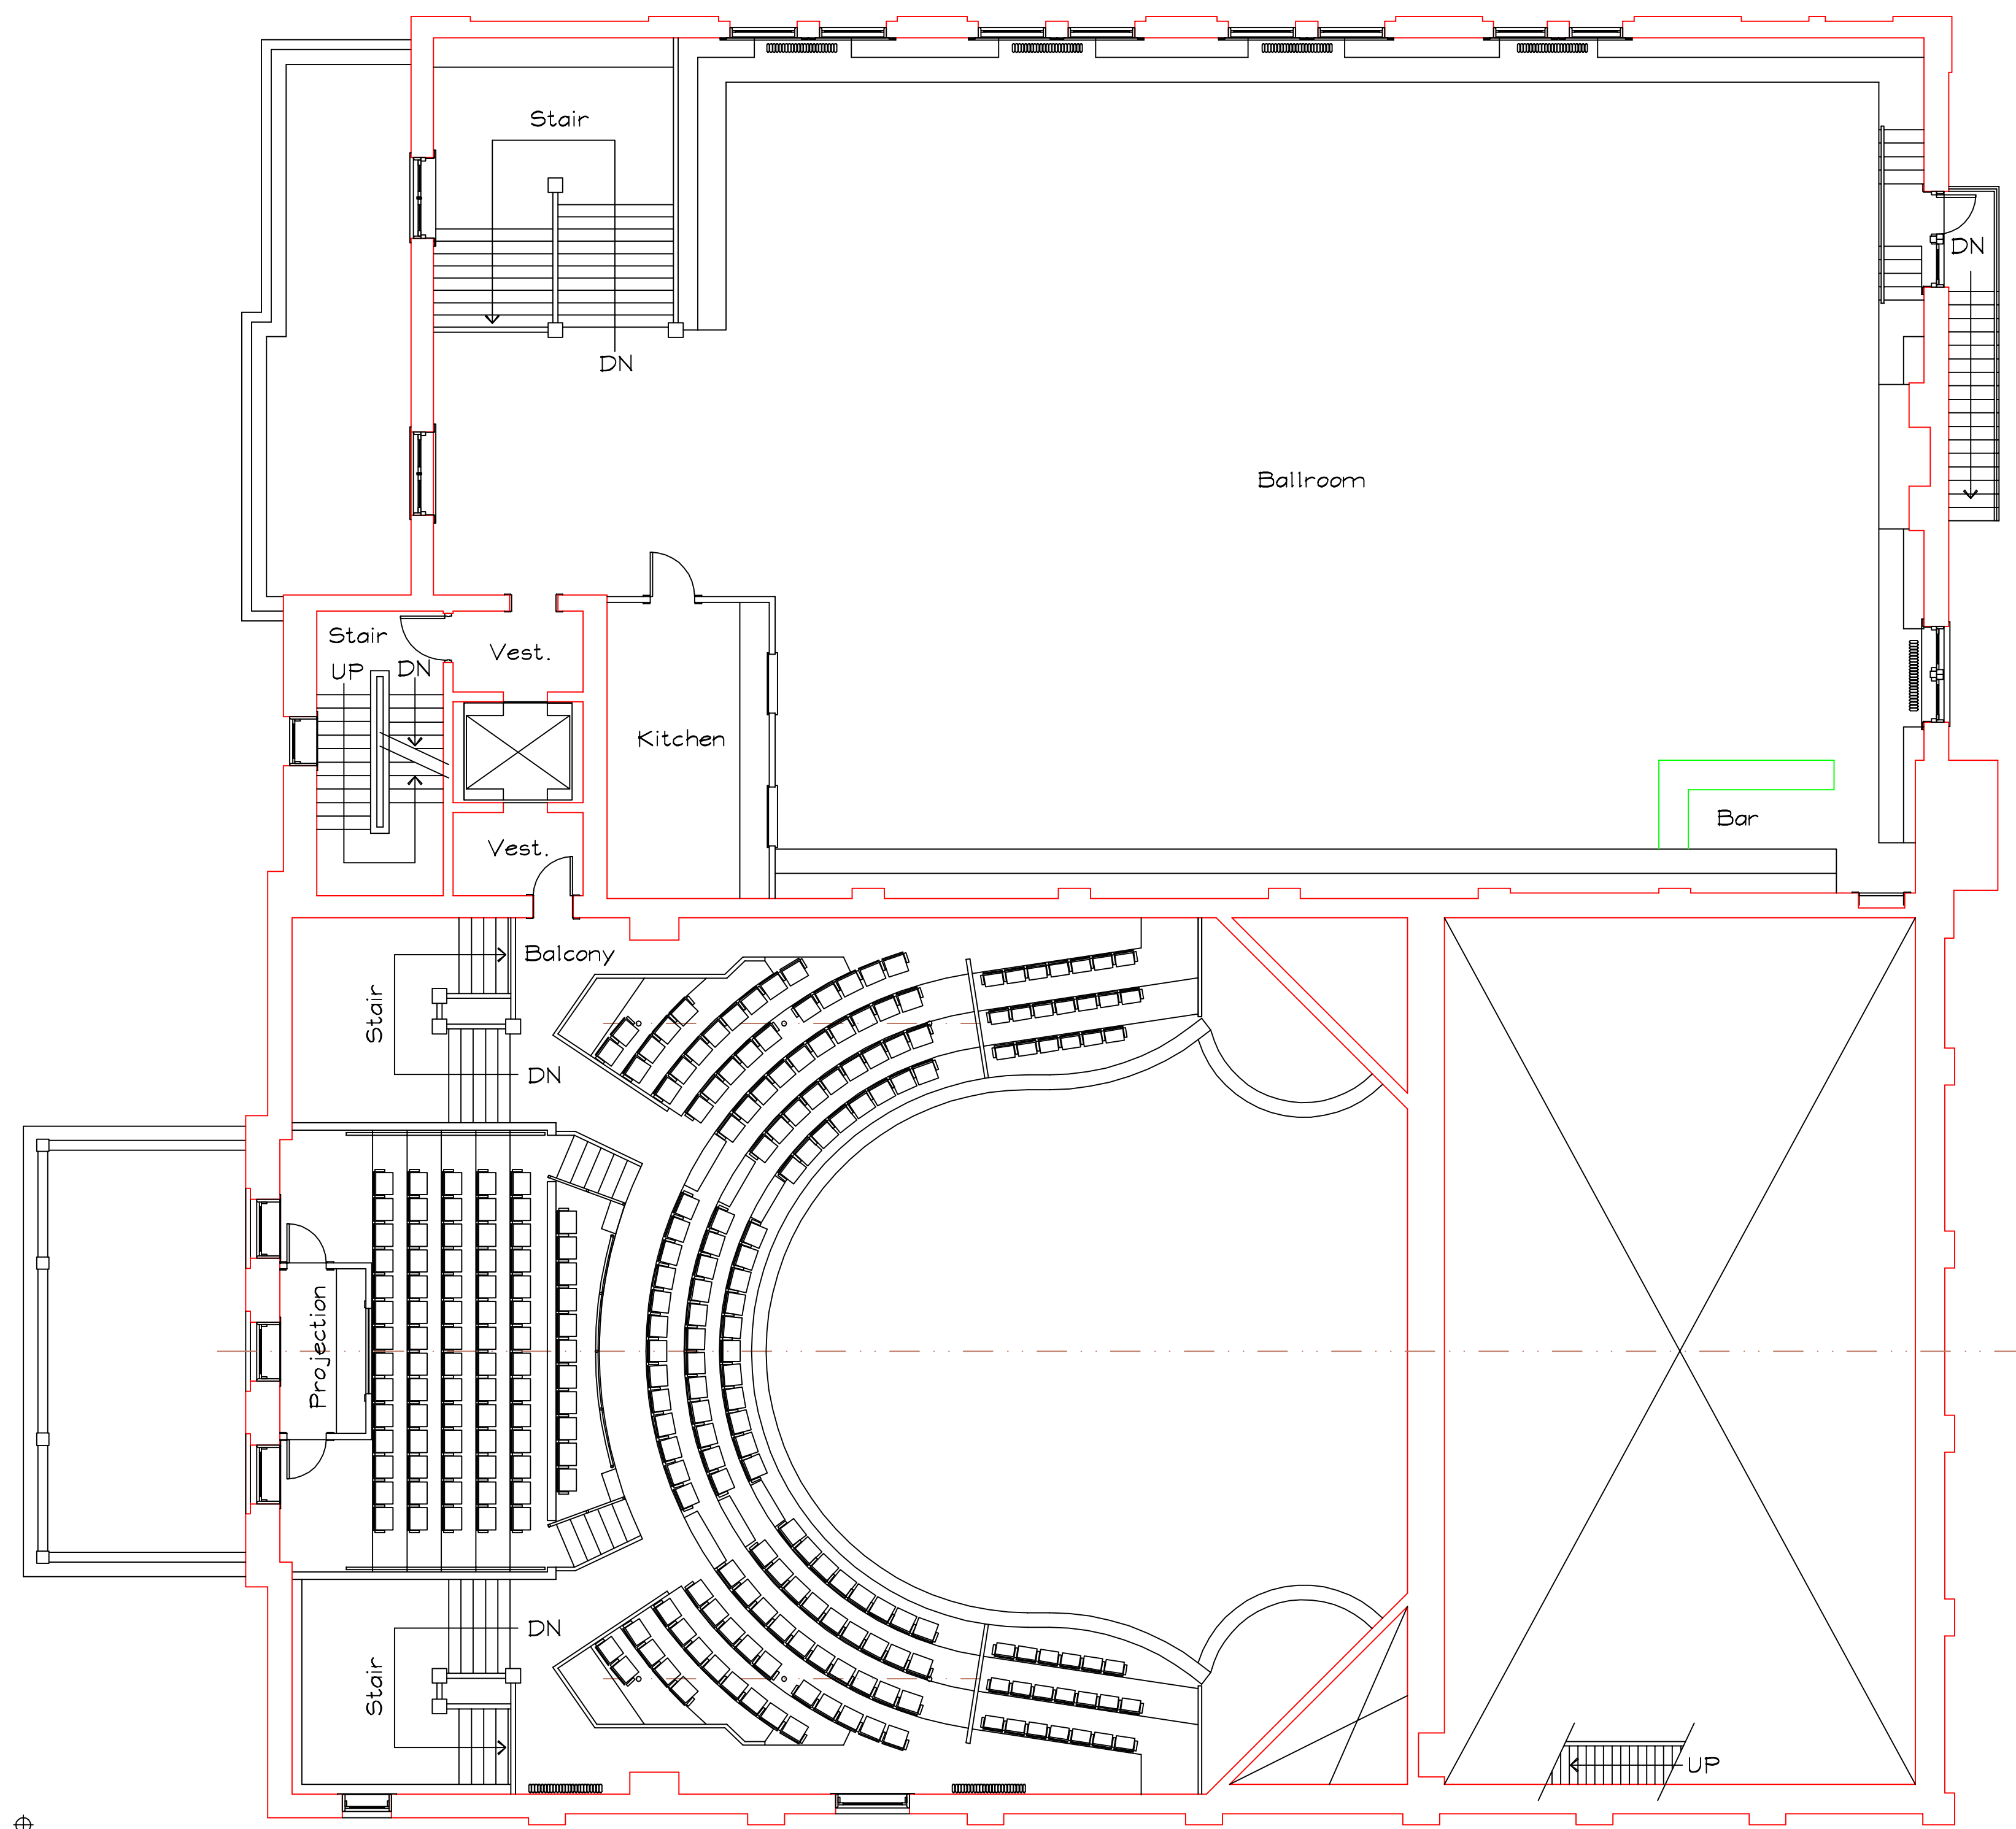

2nd Floor Plan
Scale: 1/8" = 1'-0"

General Notes




| No. | Revision/Issue | Date |
|-----|----------------|------|
| | | |


Firm Name and Address

Project Name and Address
Ramsdell Theater
101 Maple Street
Manistee, Michigan 49660

| | |
|----------------------------|---------------|
| Project Proposed Layout | Sheet A3.0 |
| Date 10/25/2010 | |
| Scale 1/8" = 1'-0" | |

Drawing File represents measured conditions, but actual dimensions may vary. Field Verify all dimensions prior to performing any design, estimating, or construction projects. This drawing file is for informational purposes only.

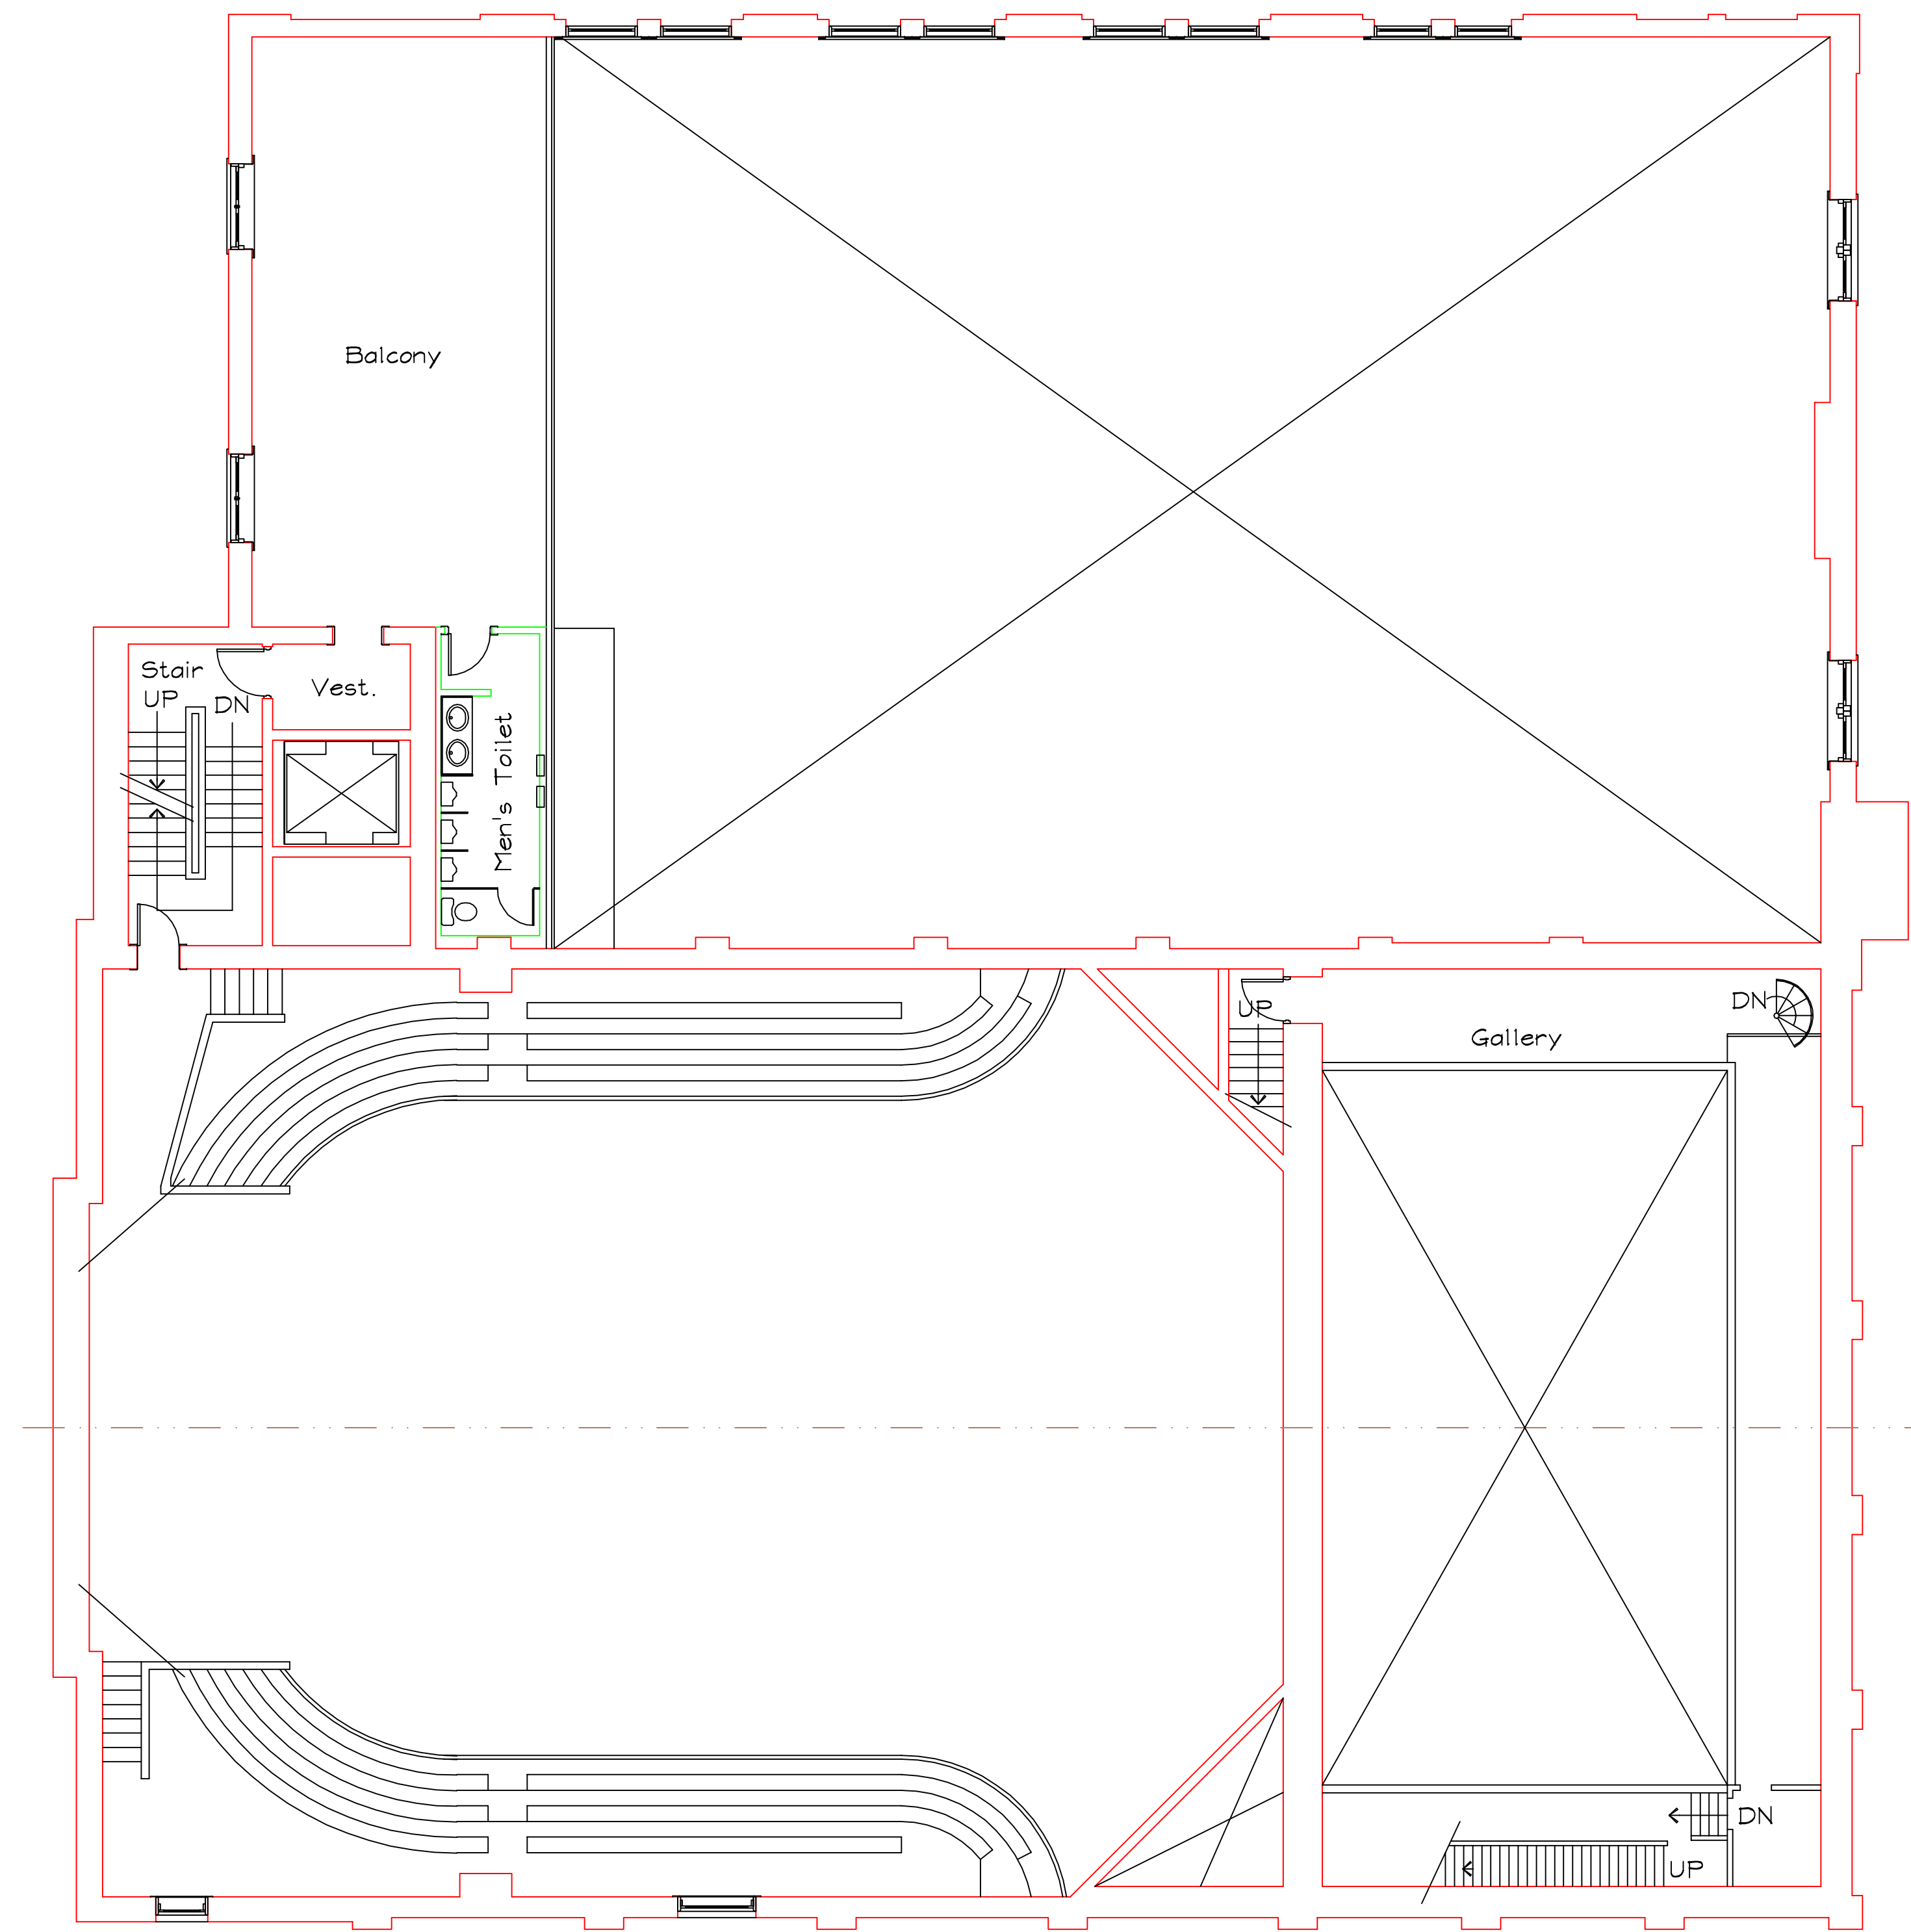

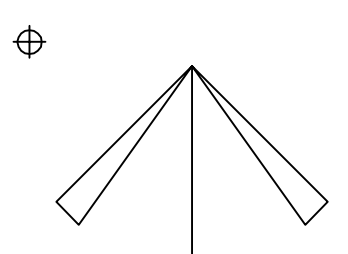
 NORTH
 Upper Balcony Plan
 Scale: 1/8" = 1'-0"

Drawing File represents measured conditions, but actual dimensions may vary. Field Verify all dimensions prior to performing any design, estimating, or construction projects. This drawing file is for informational purposes only.

General Notes



| No. | Revision/Issue | Date |
|-----|----------------|------|
| | | |

Firm Name and Address

Project Name and Address
 Ramsdell Theater
 101 Maple Street
 Manistee, Michigan 49660

| Project | Sheet |
|-----------------|--------------|
| Proposed Layout | A4.0 |
| Date | 10/25/2010 |
| Scale | 1/8" = 1'-0" |