



FOR IMMEDIATE RELEASE

TUESDAY, SEPTEMBER 11, 2018

CONTACT: James Lake, MDOT Office of Communications, 906-250-0993
lakej1@michigan.gov

Detour for US-31 bascule bridge repairs in Manistee starts Oct. 16

COUNTY:
Manistee

HIGHWAY:
US-31

CLOSEST CITY:
Manistee

ESTIMATED STARTING DATE:
Tuesday, Oct. 16, 2018

ESTIMATED COMPLETION DATE:
Thursday, Oct. 18, 2018

PROJECT:
The Michigan Department of Transportation (MDOT) will be making steel repairs on the US-31 bascule bridge over the Manistee River in Manistee.

Project map: <https://bit.ly/2wRfRYI>


TRAFFIC RESTRICTIONS:
This work will require closing the bridge, with separate detour routes for passenger vehicles and trucks. Passenger vehicles will detour on first Street, Maple Street, Washington Street, Monroe Street and Memorial Drive. Trucks will detour on Stronach Road, Eastlake Road, and M-55. Access to all businesses and residences will be accommodated at all times.

###

Visit MDOT's Mi Drive traffic information website: www.michigan.gov/drive

www.twitter.com/MDOT_Traverse | www.facebook.com/MichiganDOT | www.youtube.com/MichiganDOT

FILE LOC./PLOT DATE: P:\proj\2013\120924SG2013_CityofManisteeOR\1_Proj\Work\12092416-43_US31_Bridge Maint Detour\Film Production_Detour.dwg 11/1/2016 11:46:54 AM
 DESIGNED BY: DRWNN BT: CHECKED BY: APPROVED BY: PLOTING SCALE: PG. F.B.

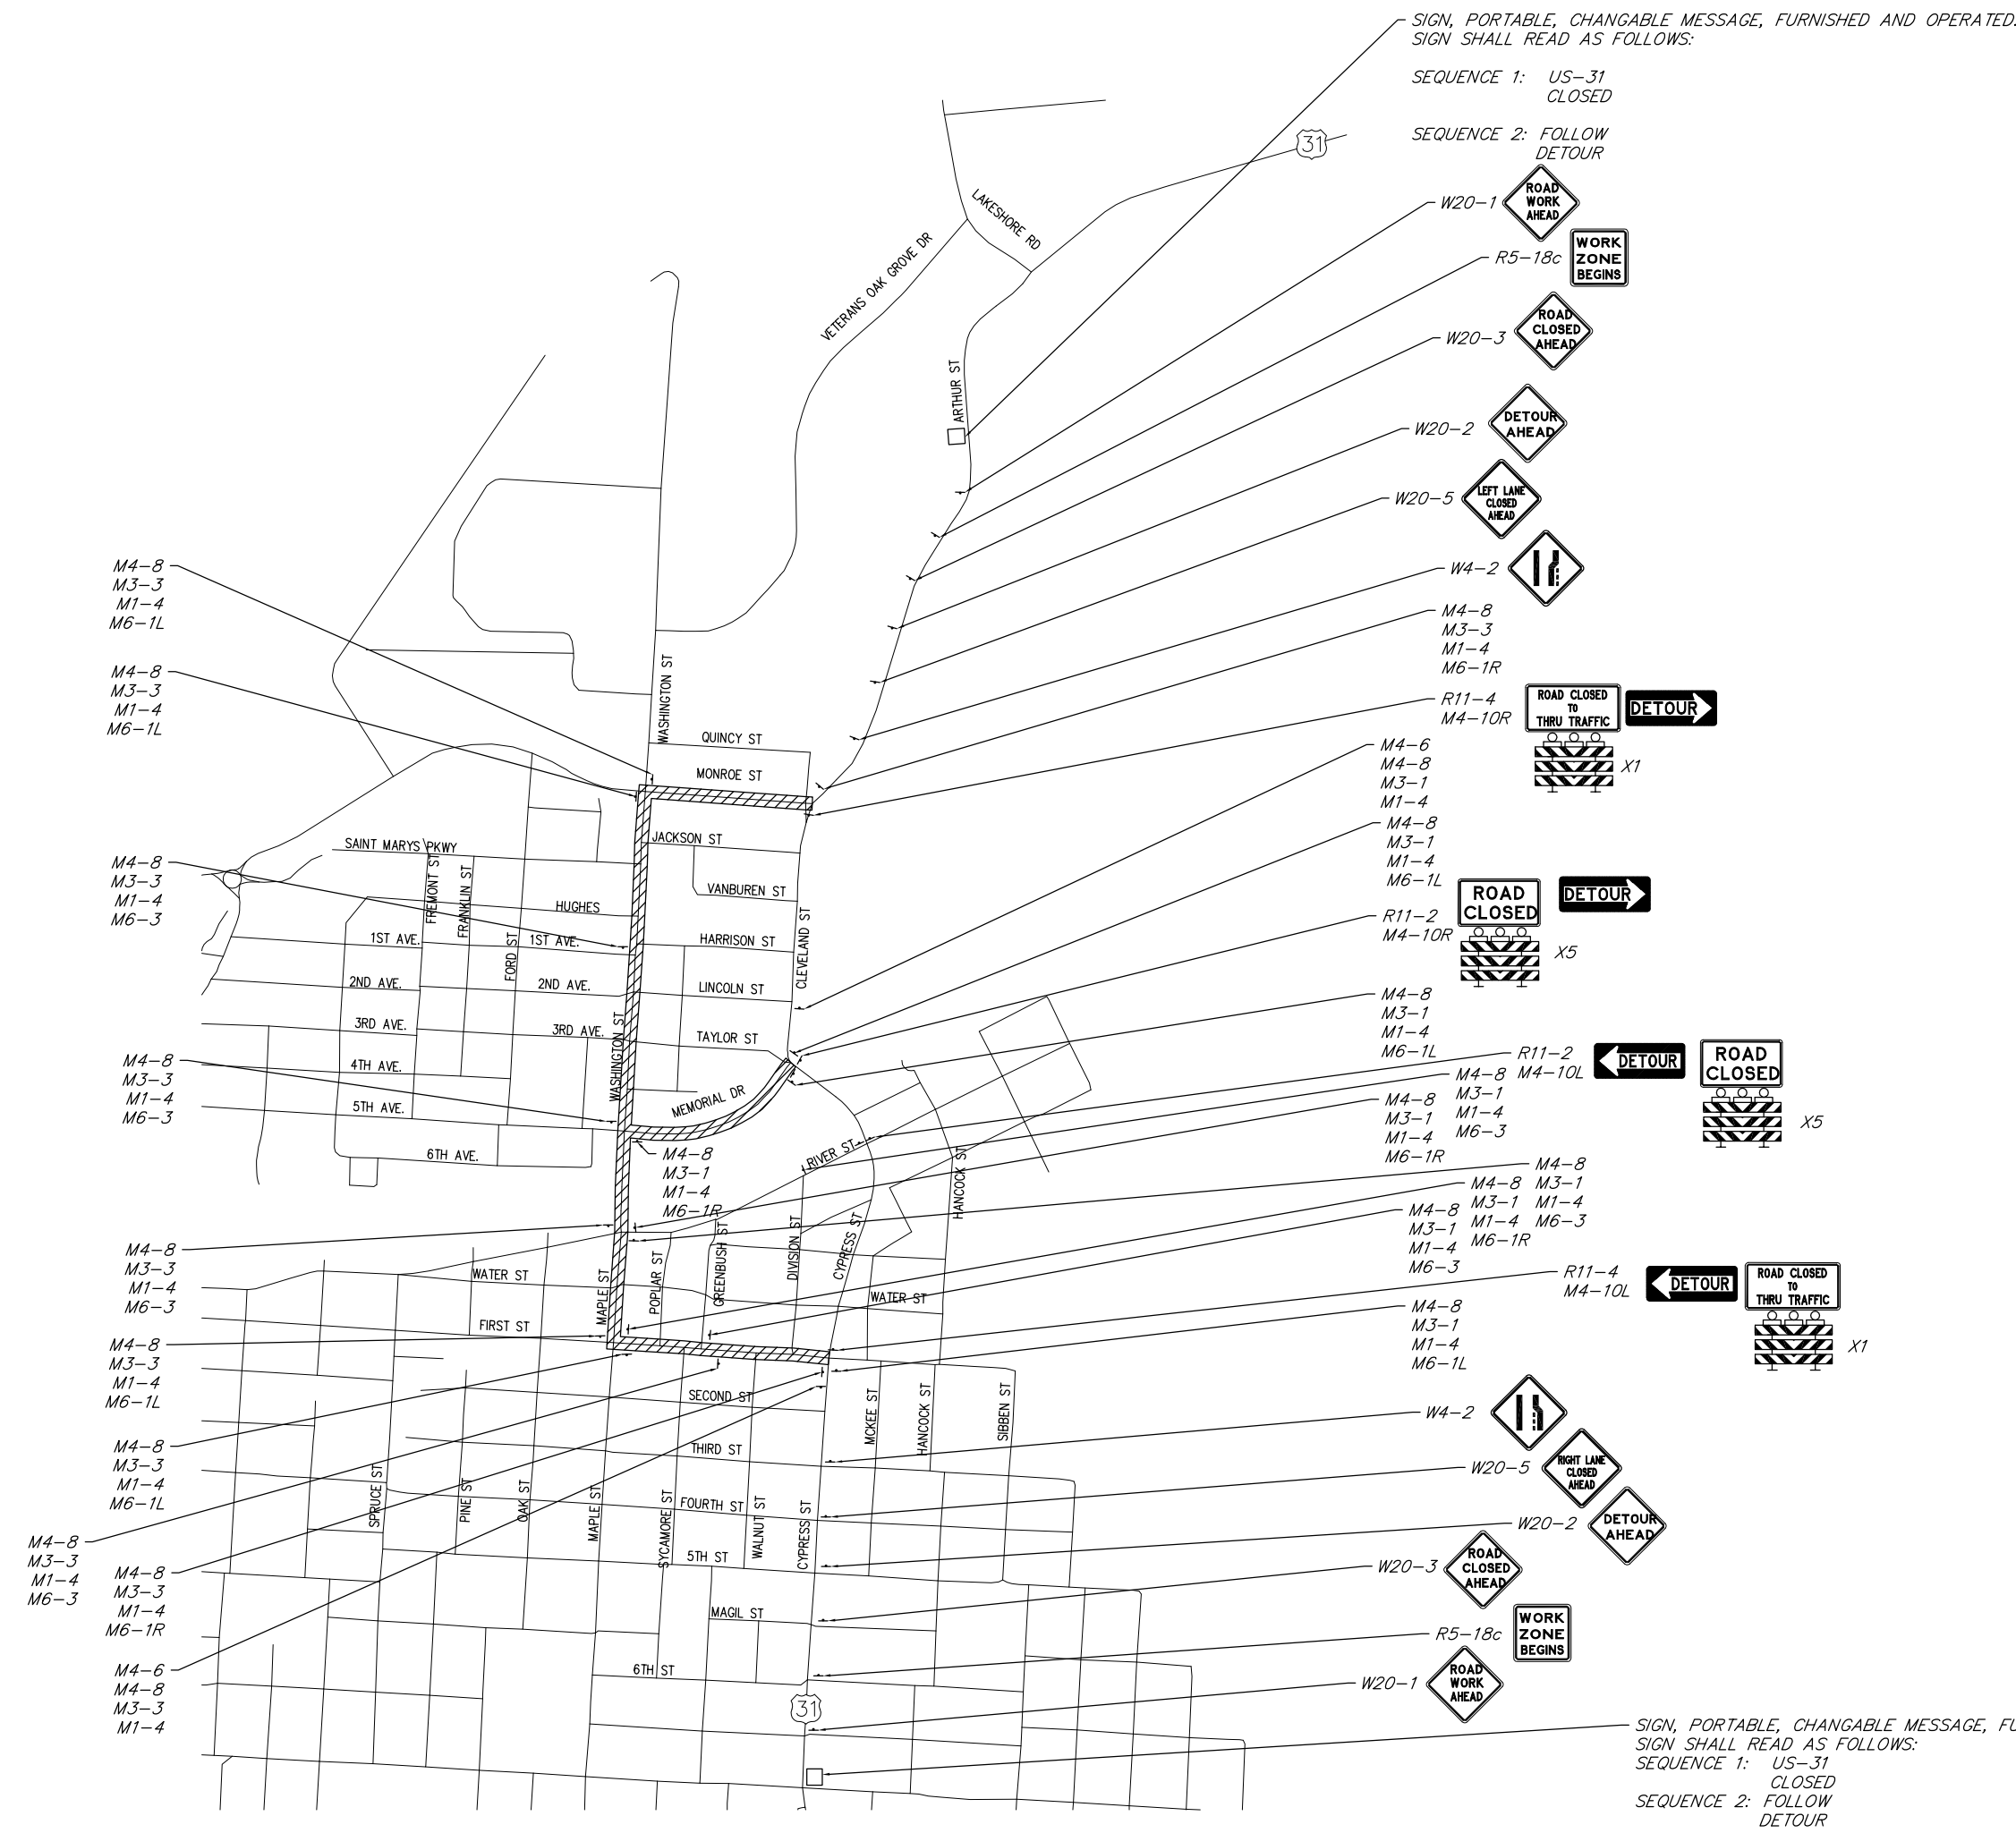


SIGN, PORTABLE, CHANGABLE MESSAGE, FURNISHED AND OPERATED.
 SIGN SHALL READ AS FOLLOWS:

SEQUENCE 1: US-31
 CLOSED

SEQUENCE 2: FOLLOW
 DETOUR

SIGN, PORTABLE, CHANGABLE MESSAGE, FURNISHED AND OPERATED.
 SIGN SHALL READ AS FOLLOWS:
 SEQUENCE 1: US-31
 CLOSED
 SEQUENCE 2: FOLLOW
 DETOUR

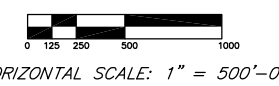

HORIZONTAL SCALE: 1" = 500'-0"

ESTIMATED QUANTITIES:

SIGN	SIZE	AREA PER SIGN (SFT)	NUMBER	TOTAL AREA (SFT)
M1-4 (US 31)	24"x24"	4	21	84
M3-1 (NORTH)	24"x12"	2	10	20
M3-3 (SOUTH)	24"x12"	2	11	22
M4-6 (END)	24"x12"	2	2	4
M4-8 (DETOUR)	24"x18"	3	21	63
M4-10L (DETOUR LEFT ARROW)	48"x18"	6	2	12
M4-10R (DETOUR RIGHT ARROW)	48"x18"	6	2	12
M6-1R (RIGHT ARROW)	21"x15"	2.2	5	11
M6-1L (LEFT ARROW)	21"x15"	2.2	7	15.4
M6-3 (STRAIGHT ARROW)	21"x15"	2.2	7	15.4
R11-2 (ROAD CLOSED)	48"x30"	10	2	20
R11-4 (ROAD CLOSED TO THRU TRAFFIC)	60"x30"	12.5	2	25
R5-18c (WORK ZONE BEGINS)	48"x48"	16	2	32
W4-2 (LEFT)	48"x48"	16	1	16
W4-2 (RIGHT)	48"x48"	16	1	16
W20-1	48"x48"	16	2	32
W20-2	48"x48"	16	2	32
W20-3	48"x48"	16	2	32
W20-5 (LEFT)	48"x48"	16	1	16
W20-5 (RIGHT)	48"x48"	16	1	16
SIGN, TYPE B, TEMP. PRISMATIC				495.8
BARRICADE, TYPE III, HIGH INTENSITY, DOUBLE SIDED, LIGHTED				12
SIGN, PORTABLE, CHANGEABLE MESSAGE FURN & OPER				2

BY	MARK	REVISIONS	DATE

THE WORK REPRESENTED BY THIS DRAWING WAS DESIGNED BY THE ENGINEER FOR THIS SPECIFIC APPLICATION AND SPECIFIC LOCATION DESCRIBED HEREIN IN ACCORDANCE WITH THE CONDITIONS PREVALENT AT THE TIME THE DESIGN WAS DONE. THE ENGINEER DOES NOT GUARANTEE AND WILL NOT BE LIABLE FOR ANY OTHER LOCATION, CONDITION, DESIGN OR PURPOSE.

**U.S. 31 DETOUR SIGNING
 MANISTEE COUNTY, MICHIGAN**

DETOUR SHEET

OFFICE LOCATIONS SAGINAW, MI ST. JOHNS, MI DUNDEE, MI GRAND RAPIDS, MI BENTON HARBOR, MI	Spicer group	ST. JOHNS OFFICE 1400 Zeeb Drive St. Johns, MI 48879 Tel. 989-224-2355 Fax. 989-224-2357 www.SpicerGroup.com
DE. BY: MGN DR. BY: SPM	CH. BY: MGN APP. BY: SPM	PROJECT NO. 120924SG2016
STDS. —	SHEET 1 OF 1	—
DATE OCT, 2016 SCALE 1" = 500'	FILE NO. —	—